


Simson Bay

Kim Sha Beach

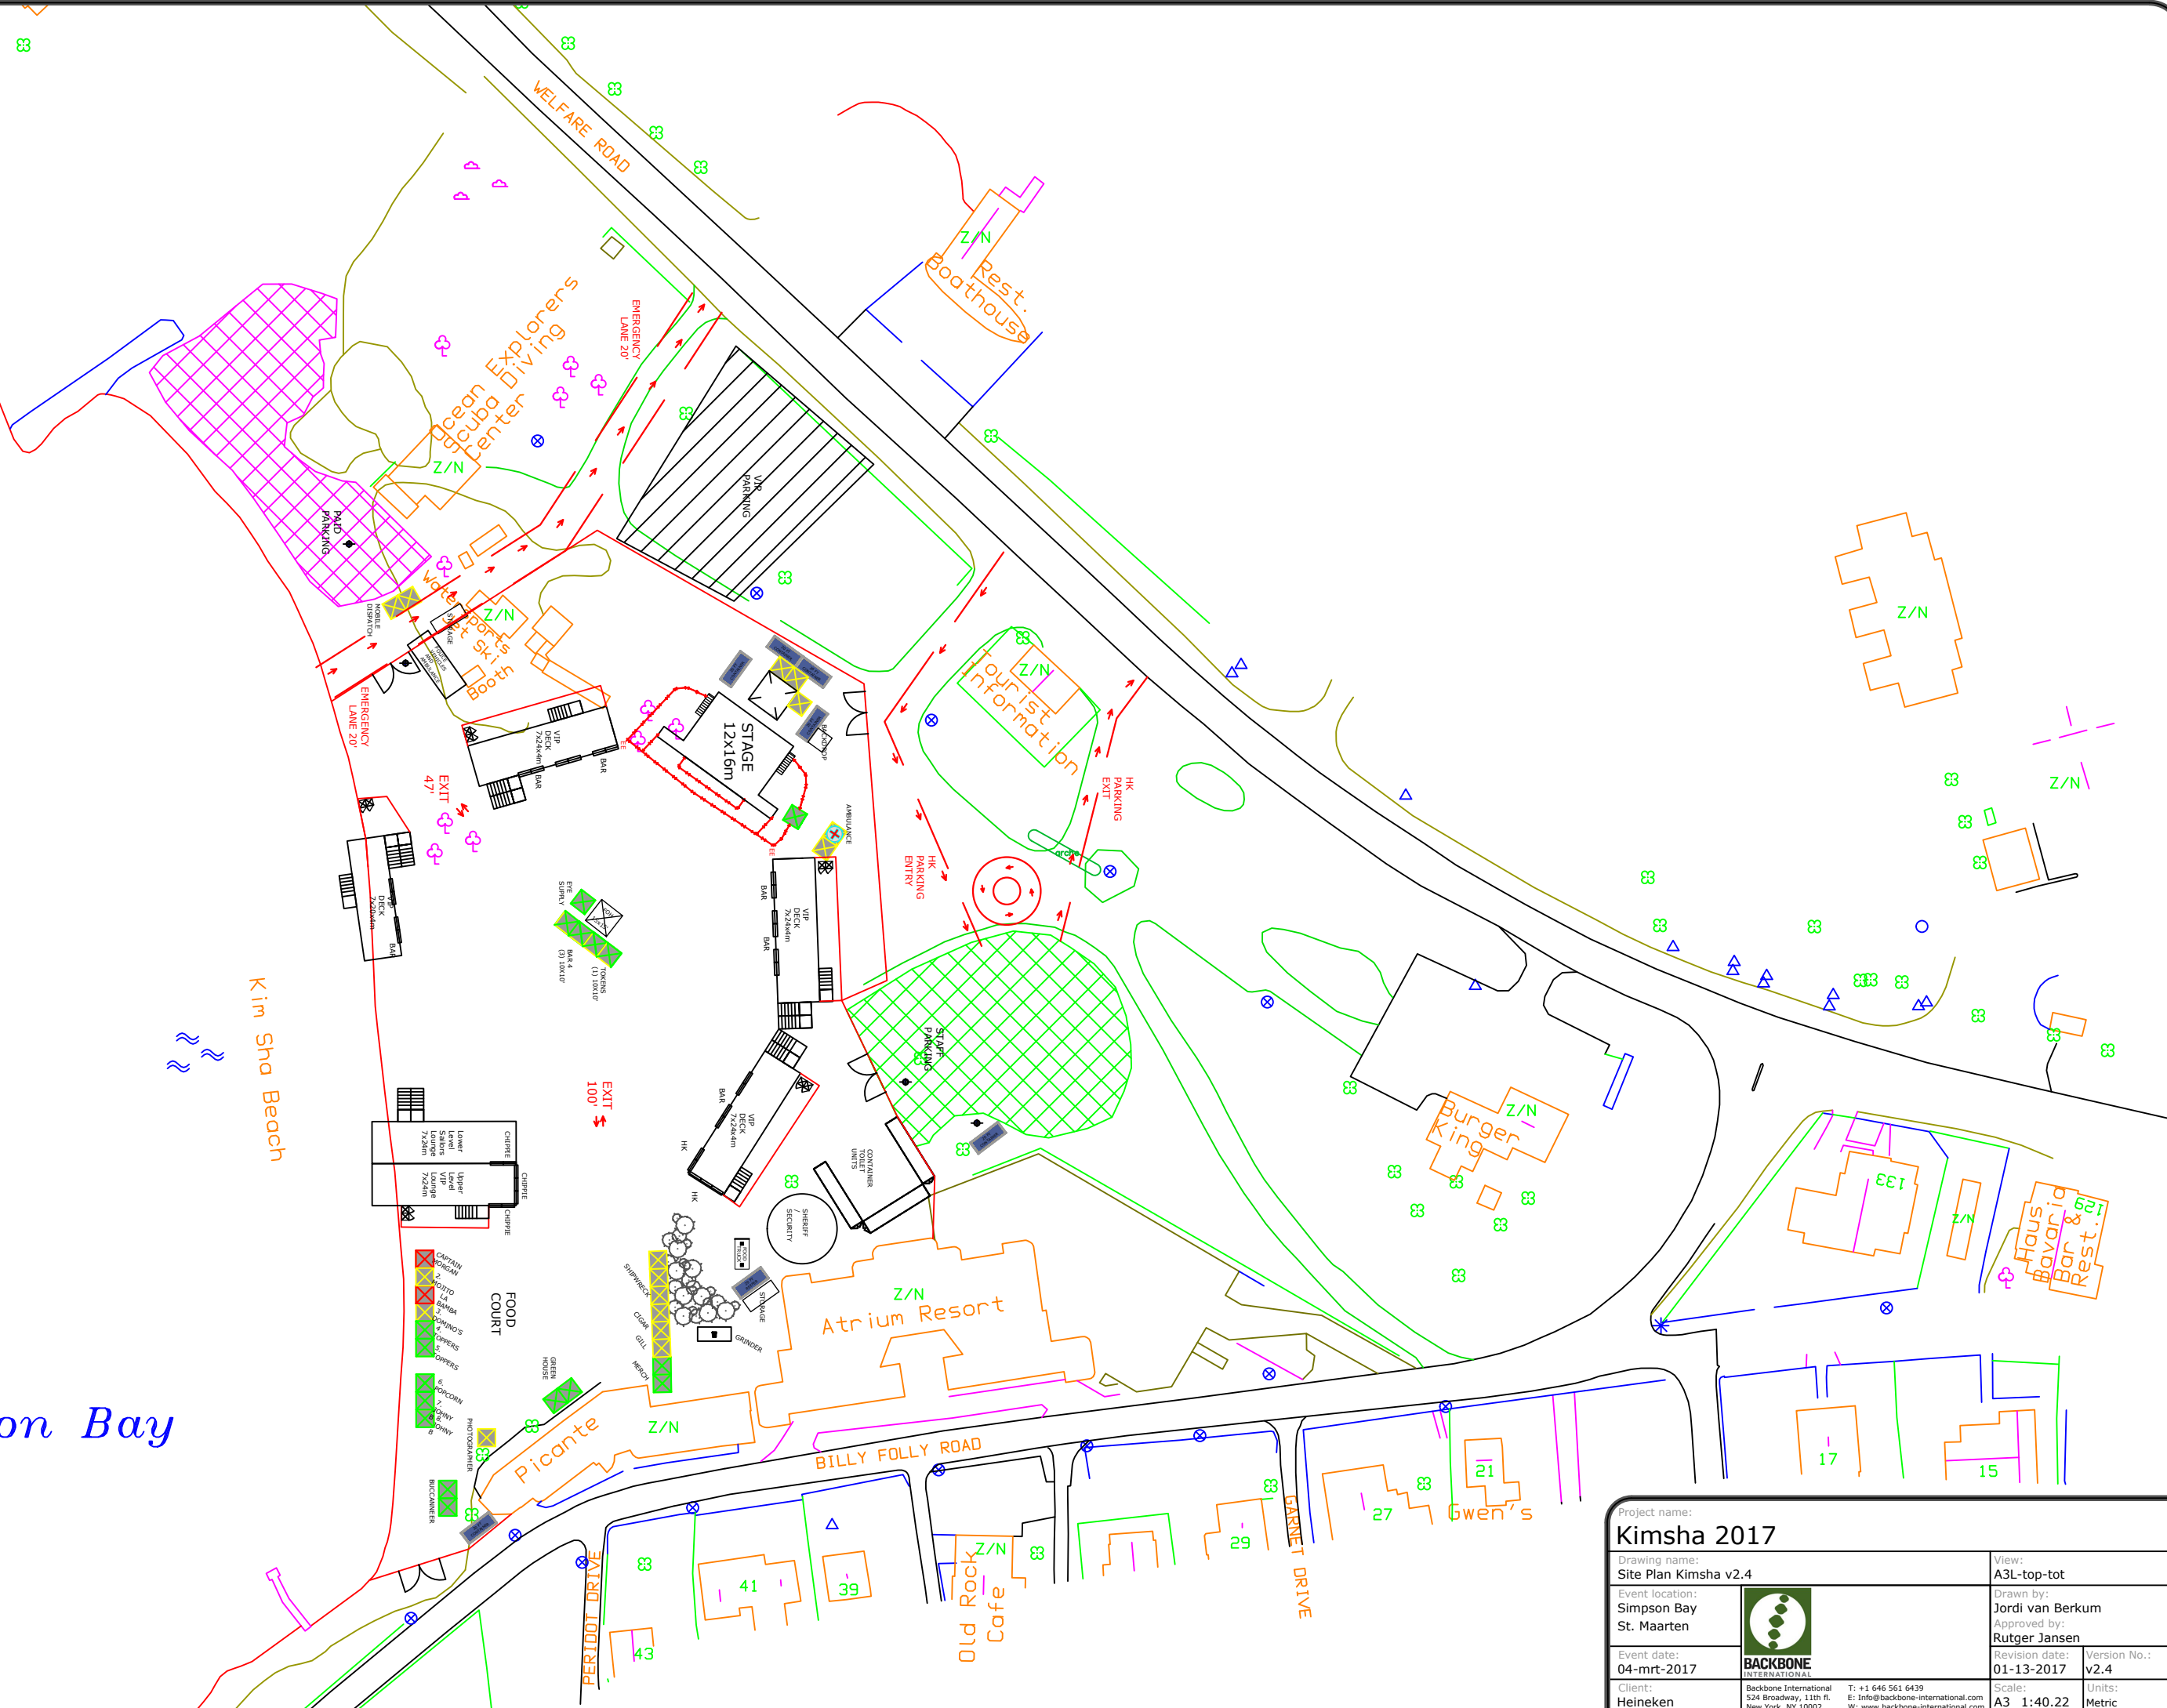

| | | |
|---|------------------------------|-------------------------------|
| Project name: Kimsha 2017 | | View: A3L-top-tot |
| Drawing name: Site Plan Kimsha v2.4 | | Drawn by: Jordi van Berkum |
| Event location: Simpson Bay St. Maarten | | Approved by: Rutger Jansen |
| Event date: 04-mrt-2017 | Revision date: 01-13-2017 | Version No.: v2.4 |
| Client: Heineken | Scale: A3 1:40.22 | Units: Metric |



Backbone International
524 Broadway, 11th fl.
New York, NY 10002

T: +1 646 561 6439
E: info@backbone-international.com
W: www.backbone-international.com