


SCALE 1:125

SCALE 1:125

NOTES

**NOTES**  
- 709 seats

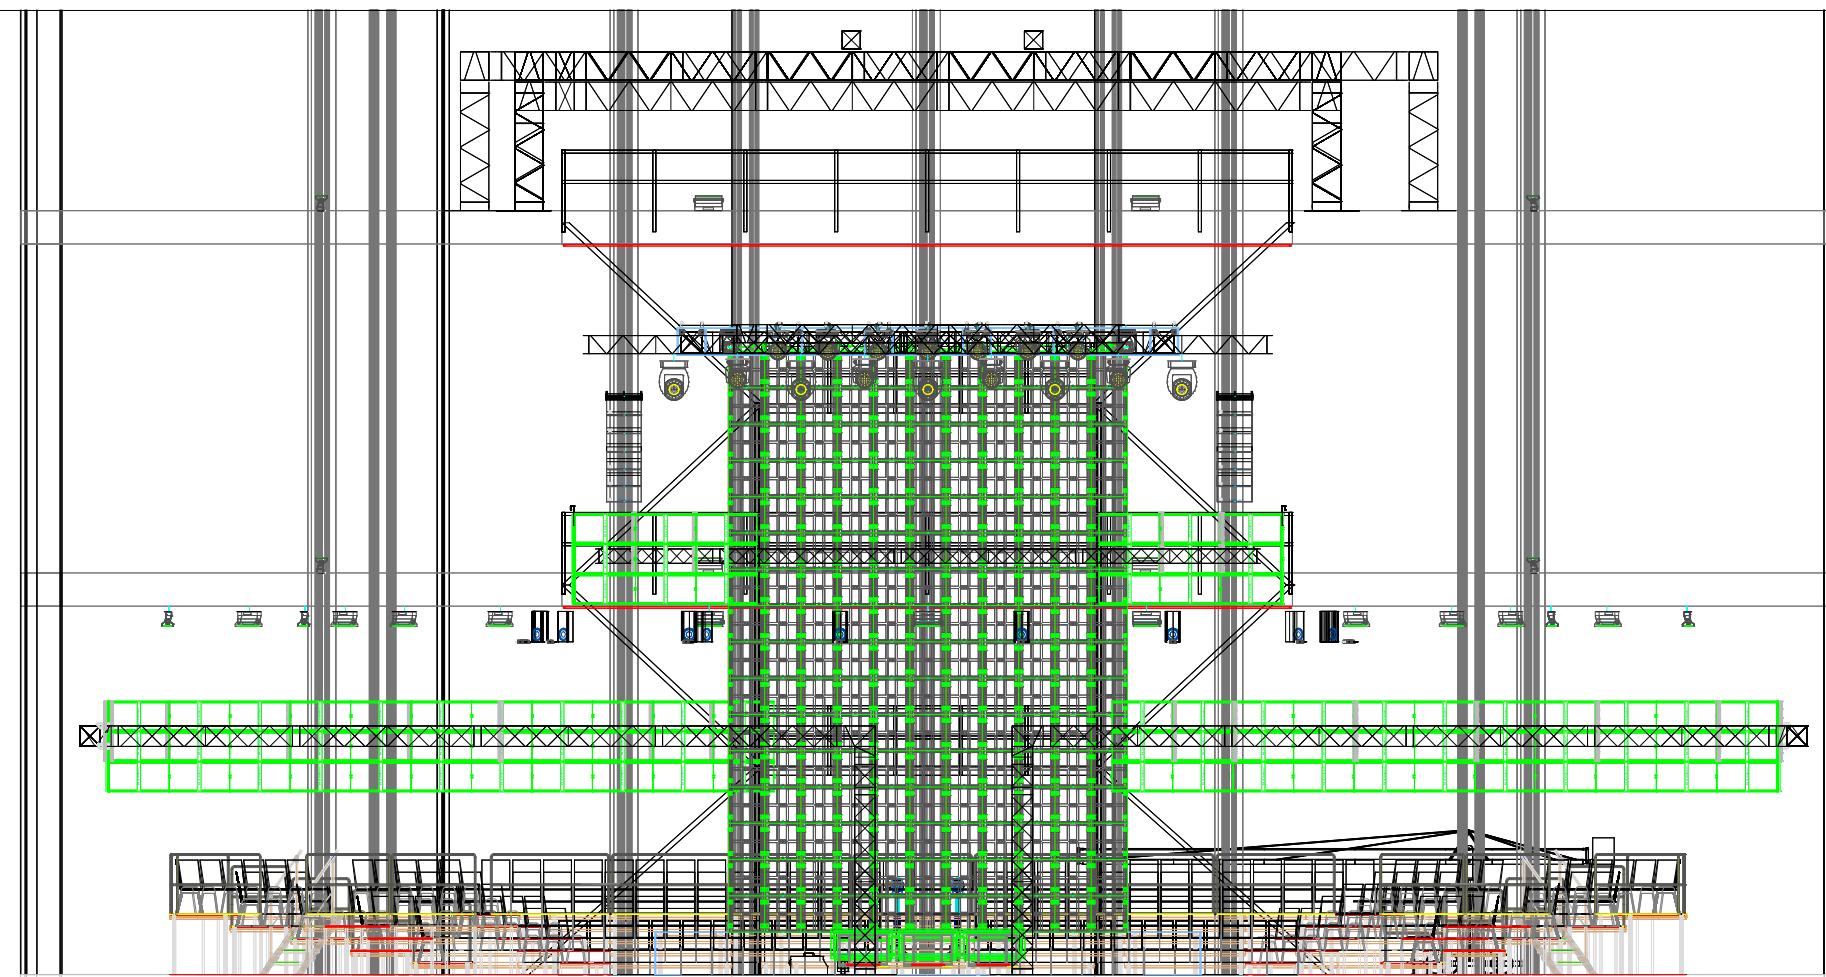

PROJECT

**BOOKING.COM CLICK**  
PLINARY SESSION  
TOTAAL PLAN

PROJECT DETAILS

PROJECT TITLE	DRAWING TITLE	SUBJECT TITLE
CLIENT MAAK	COUNTRY NETHERLANDS	CITY AMSTERDAM
VENUE SUGAR CITY	SHOW DATE 19 & 20 SEPTEMBER	PROD. MGR. P. BOTTERMAN
DRAWN BY A. MELSEN		

**Maak**

DRAWING

VIEW SECTION VIEW  
VERSION V16  
DATE 130917  
PAPER SIZE A3L  
SCALE 1:125  
UNITS METRIC

DRAWING STATUS

**CONCEPT**

0 1,25 2,5 3,75 5 7,5 10 12,5m