


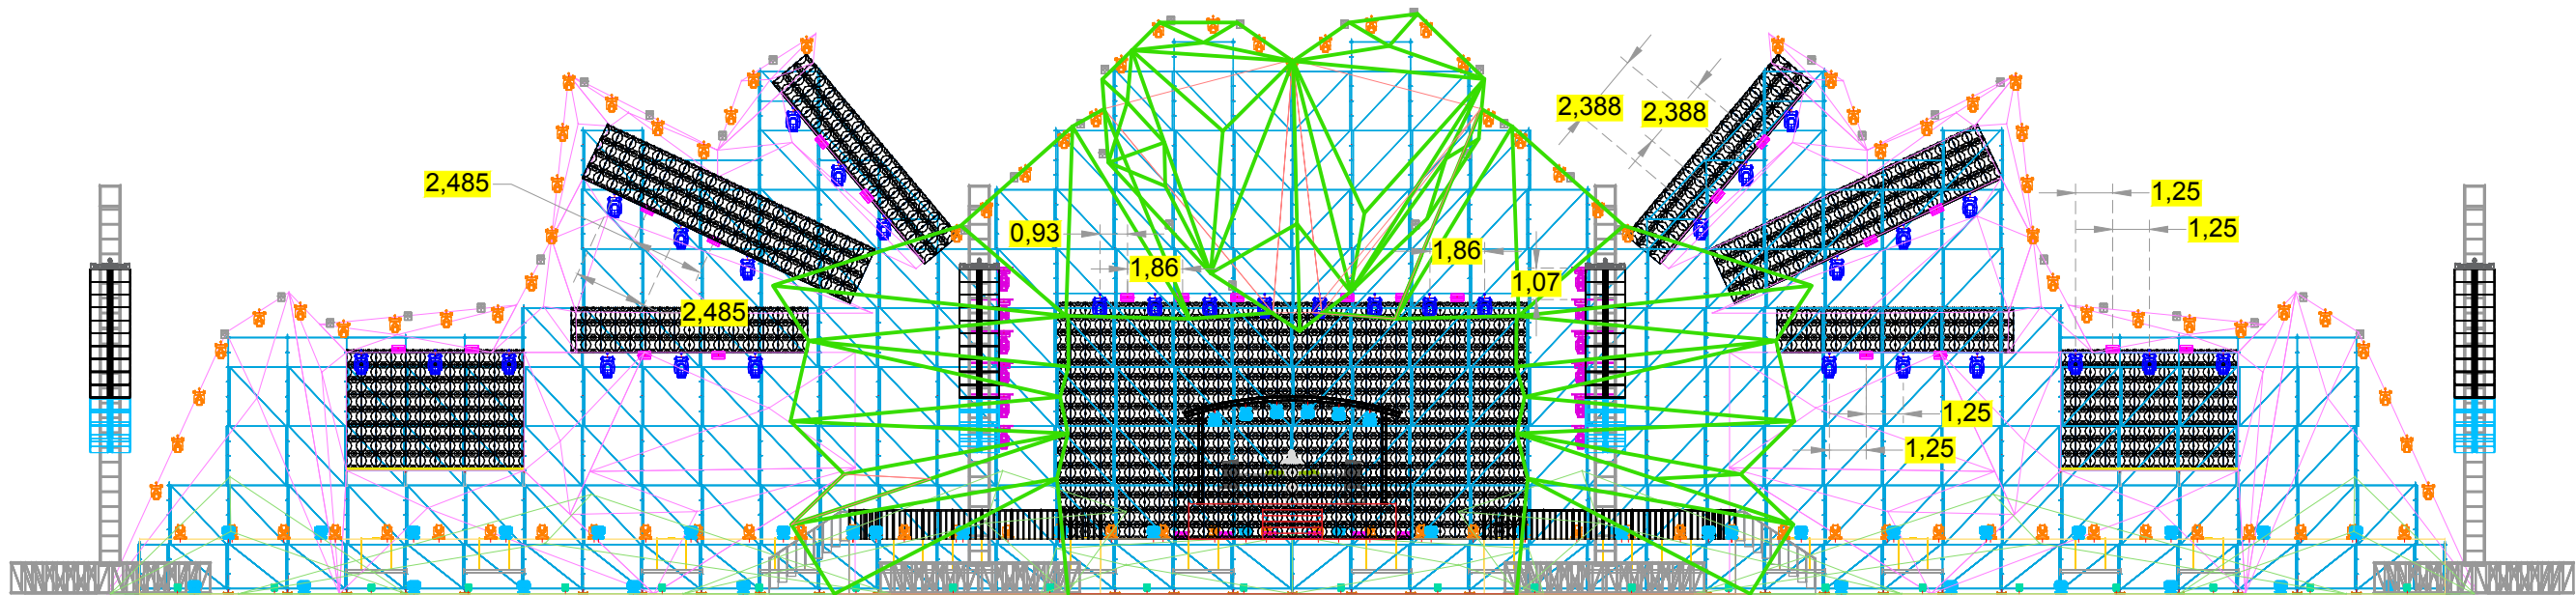

NOTES

PROJECT

PROJECT DETAILS

DRAWING

NOTES

WBGF 2017

STAGE DRAWING

LIGHTING PLOT

PROJECT TITLE	DRAWING TITLE	SUBJECT TITLE
------------------	------------------	------------------

CLIENT	WBGF
COUNTRY	INDIA
CITY	MUMBAI
VENUE	DY PATIL STADIUM
SHOW DATE	1 - 3 DEC 2017
PROD. MGR.	JORIS JOOSEN
DRAWN BY	ASA GUNAWAN



VIEW	FRONT
VERSION	5
DATE	14/11/17
PAPER SIZE	A3L
SCALE	NTS
UNITS	METER

DRAWING STATUS
FINAL