


X:\Box Sync\Productions\2017 Productions\SR17-APE Serious Request\01-Drawings\SR17-APE Serious Request Overlay V8.171206.dwg

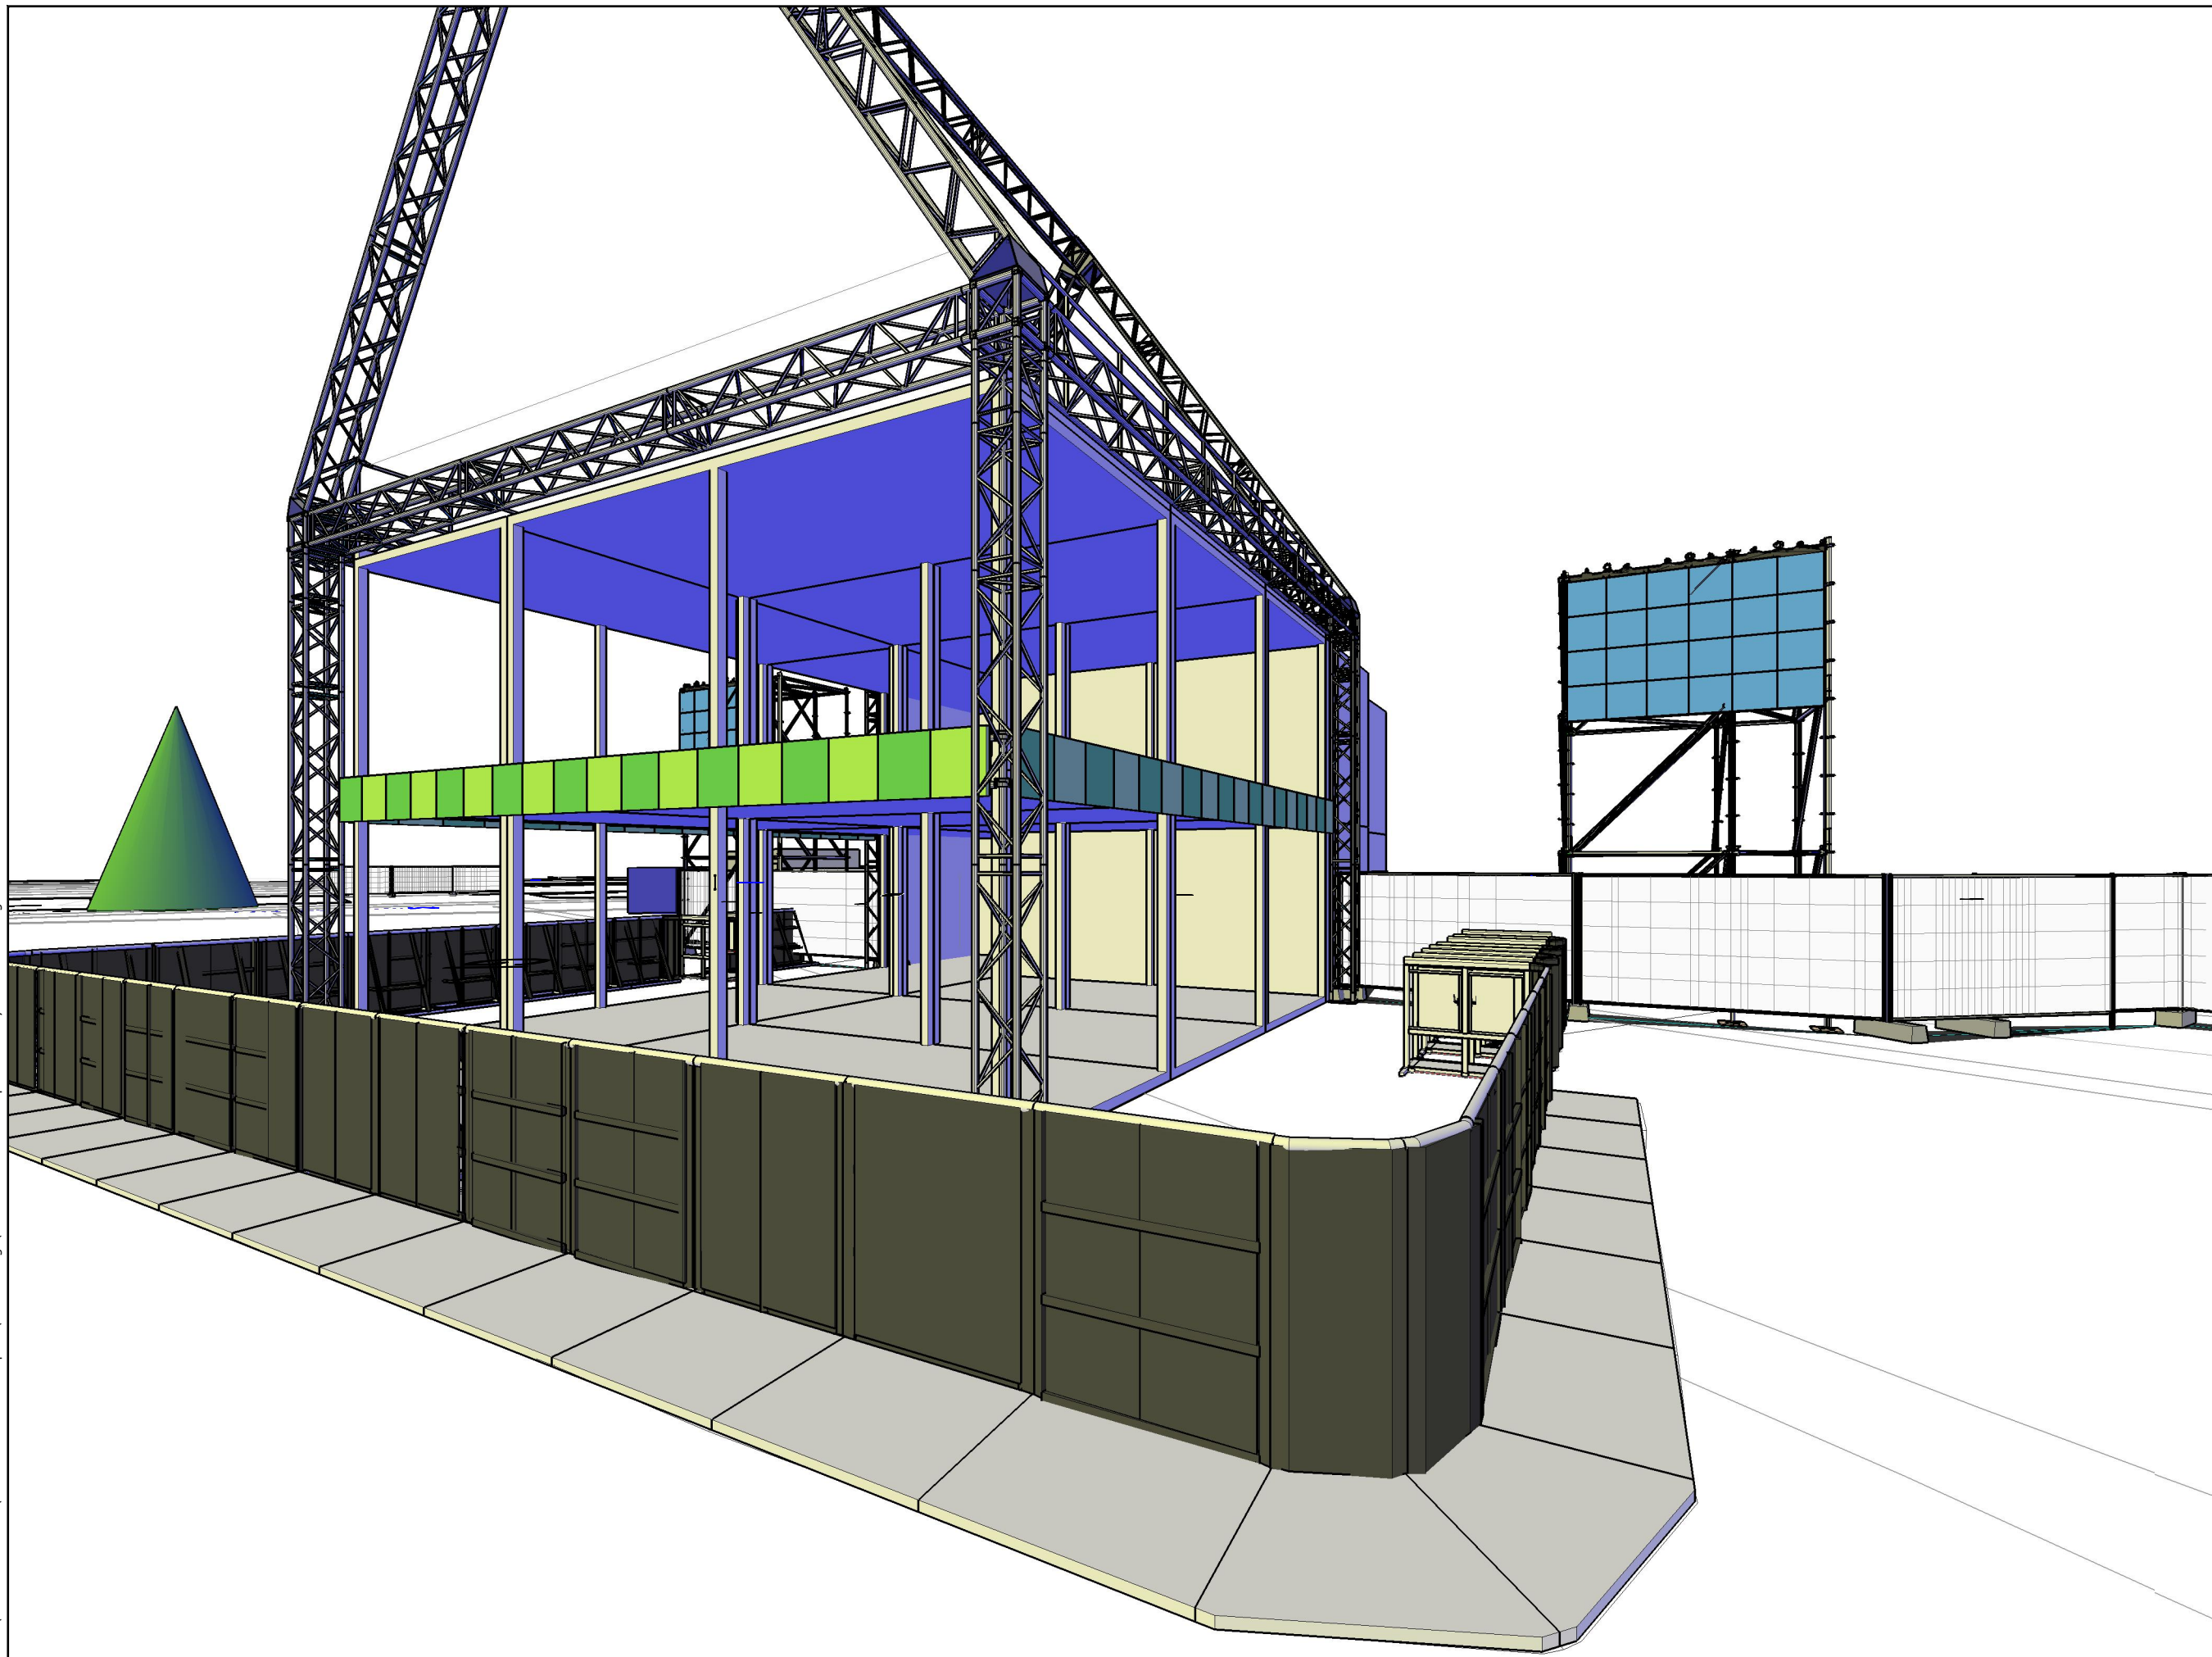

DRAWING PROJECT NOTES

NOTES

SERIOUS REQUEST 2017

PROJECT TITLE	DRAWING TITLE	SUBJECT TITLE
SERIOUS REQUEST 2017	OVERLAY	GLAZEN HUIS 3D2

PROJECT DETAILS

CLIENT	NPO 3FM
COUNTRY	NETHERLANDS
CITY	APELDOORN
VENUE	MARKTPLEIN
SHOW DATE	18-24 DECEMBER 2017
PROD. MGR.	R. HENDRIKS
DRAWN BY	D. VAN MANEN



VIEW	GLAZEN HUIS 3D2
VERSION	V8
DATE	061217
PAPER SIZE	A3L
SCALE	Custom
UNITS	METRIC

DRAWING STATUS
FINAL