




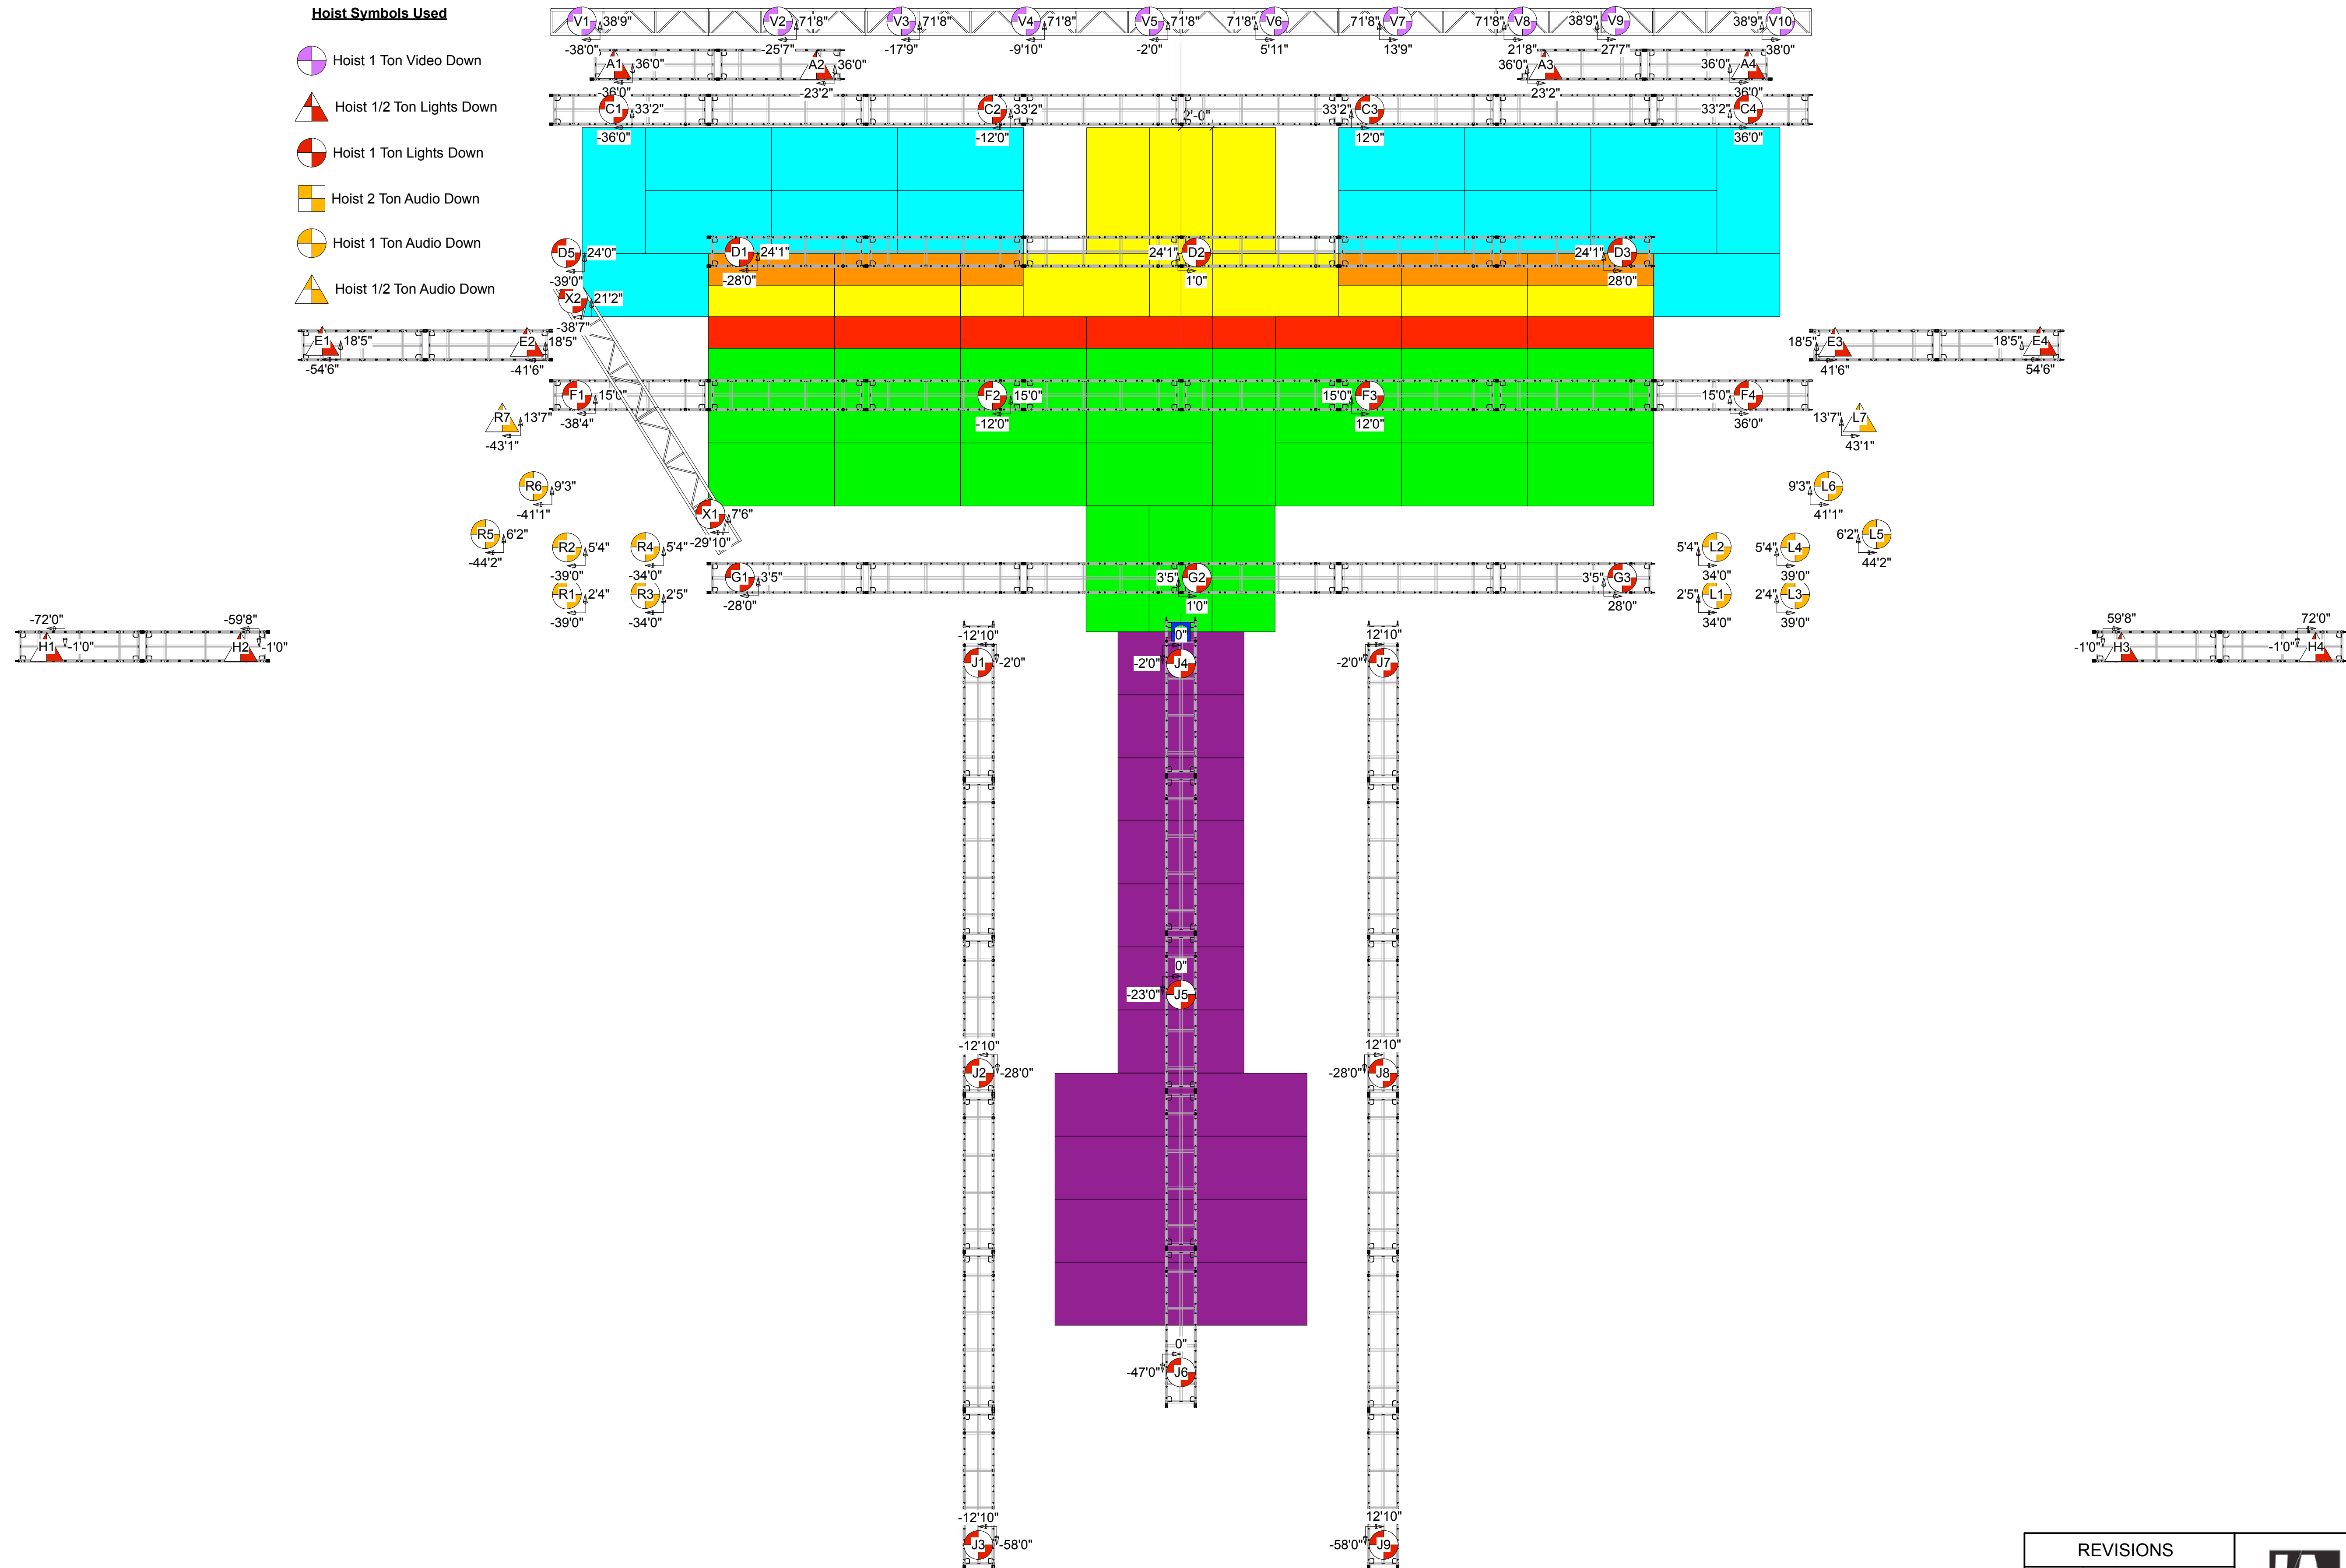



**Hoist Symbols Used**

-  Hoist 1 Ton Video Down
-  Hoist 1/2 Ton Lights Down
-  Hoist 1 Ton Lights Down
-  Hoist 2 Ton Audio Down
-  Hoist 1 Ton Audio Down
-  Hoist 1/2 Ton Audio Down



REVISIONS			
DATE:	BY:	DESCRIPTION:	

	1237 S. Victoria Ave. Ste. 166 Oxnard, Ca 93035 o-818-381-5995 mail@ia-systems.com	
	TITLE: LAYOUT	DESIGNER / RIGGER: FA
PROJECT: Armin '17	DRAWN BY: FA	DATE: 12/14/16 CHECKED BY:
LOCATION:	DRAWING NO:	SHEET: