


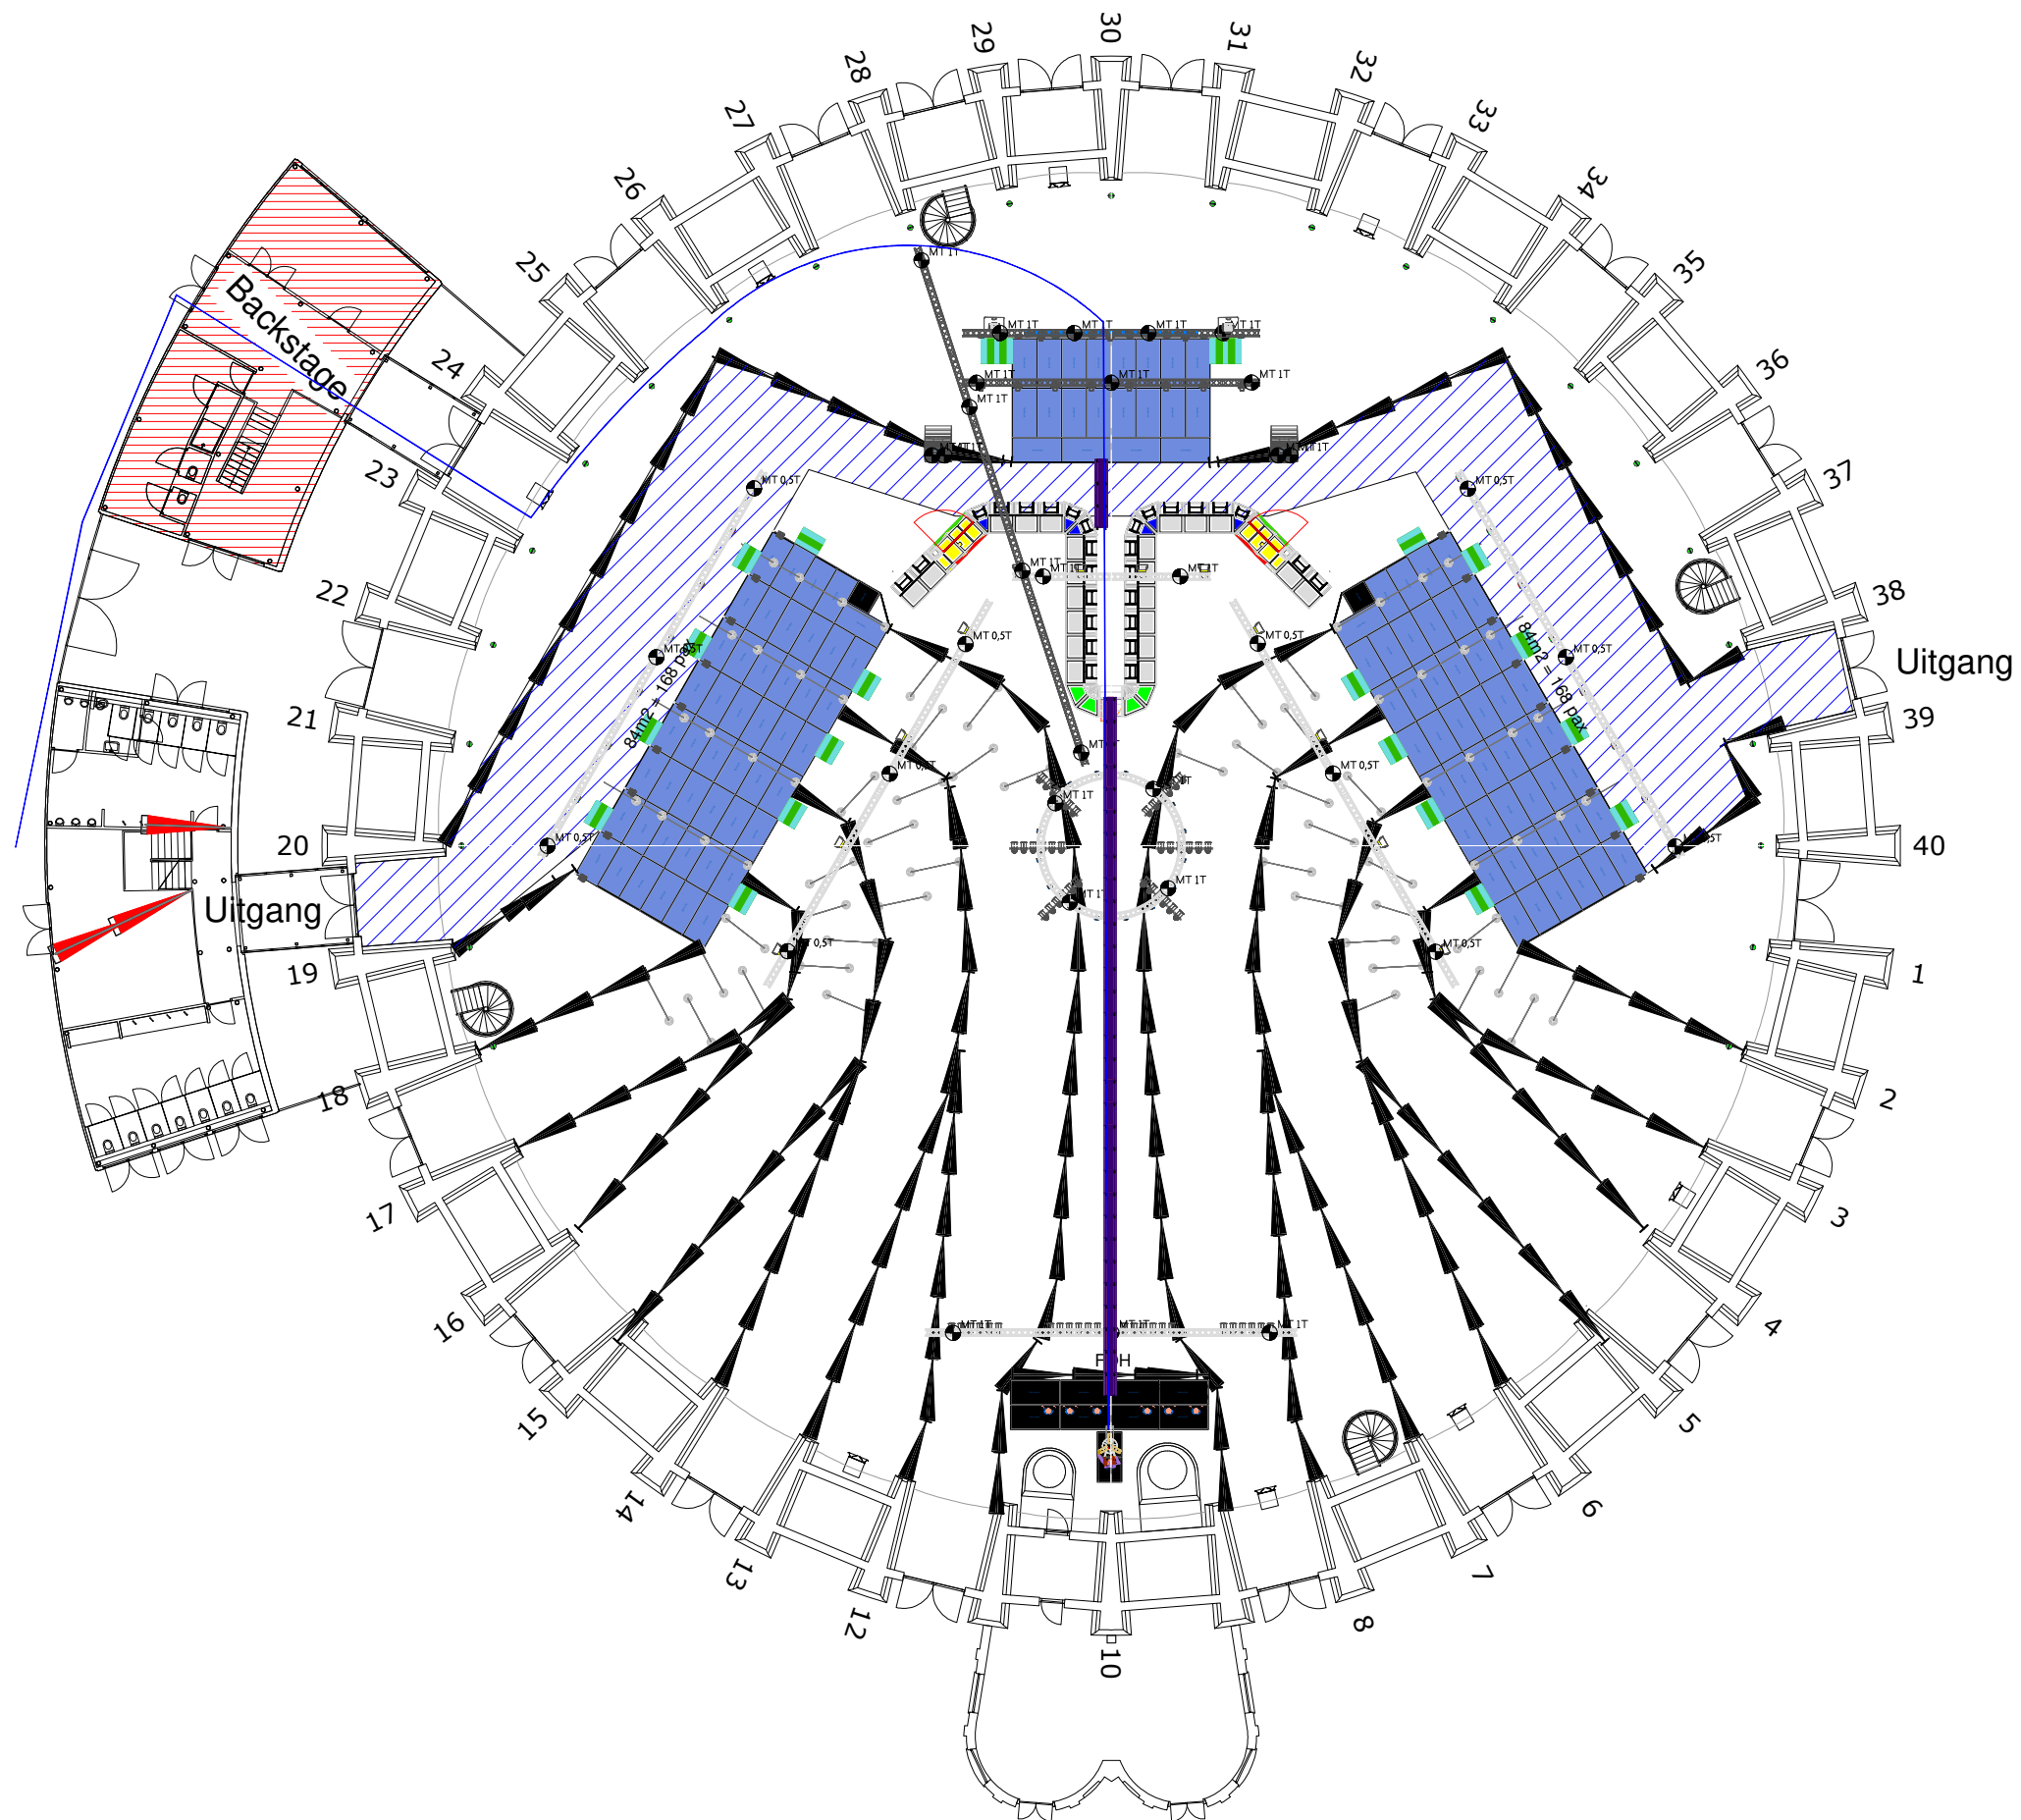

NOTES
De blauwe lijn geeft de
kabelrouting aan voor United

NOTES

VEED 17

AWARD SHOW

PROJECT
TITLE

**DRAWING
TITLE**

SUBJECT
TITLE

CLIENT	VEED
COUNTRY	NETHERLANDS
CITY	CITY
VENUE	GASHOUDER
SHOW DATE	06/08-04-17
PROD. MGR.	L. KAIZER
DRAWN BY	F. STECHWEIJ



VIEW	topview
VERSION	V12
DATE	010417
PAPER SIZE	A3L
SCALE	1:300
UNITS	METRIC

DRAWING STATUS
CONCEPT

PROJECT DETAILS

DRAWING



Backbone International	Isolatorweg 36
T: +31 (0)85 016 00 85	1014 AS Amsterdam
E: europa@backbone-international.com	the Netherlands

X:\Box Sync\Productions\2017 Productions\VD17-AMS Veed\01-Drawings\VD17-AMS Gashouder V12.010417.dwg