


x:\Box Sync\Productions\2017 Productions\VD17-AMS Veed\01-Drawings\VD17-AMS Westergas terrein V8.01.0417.dwg

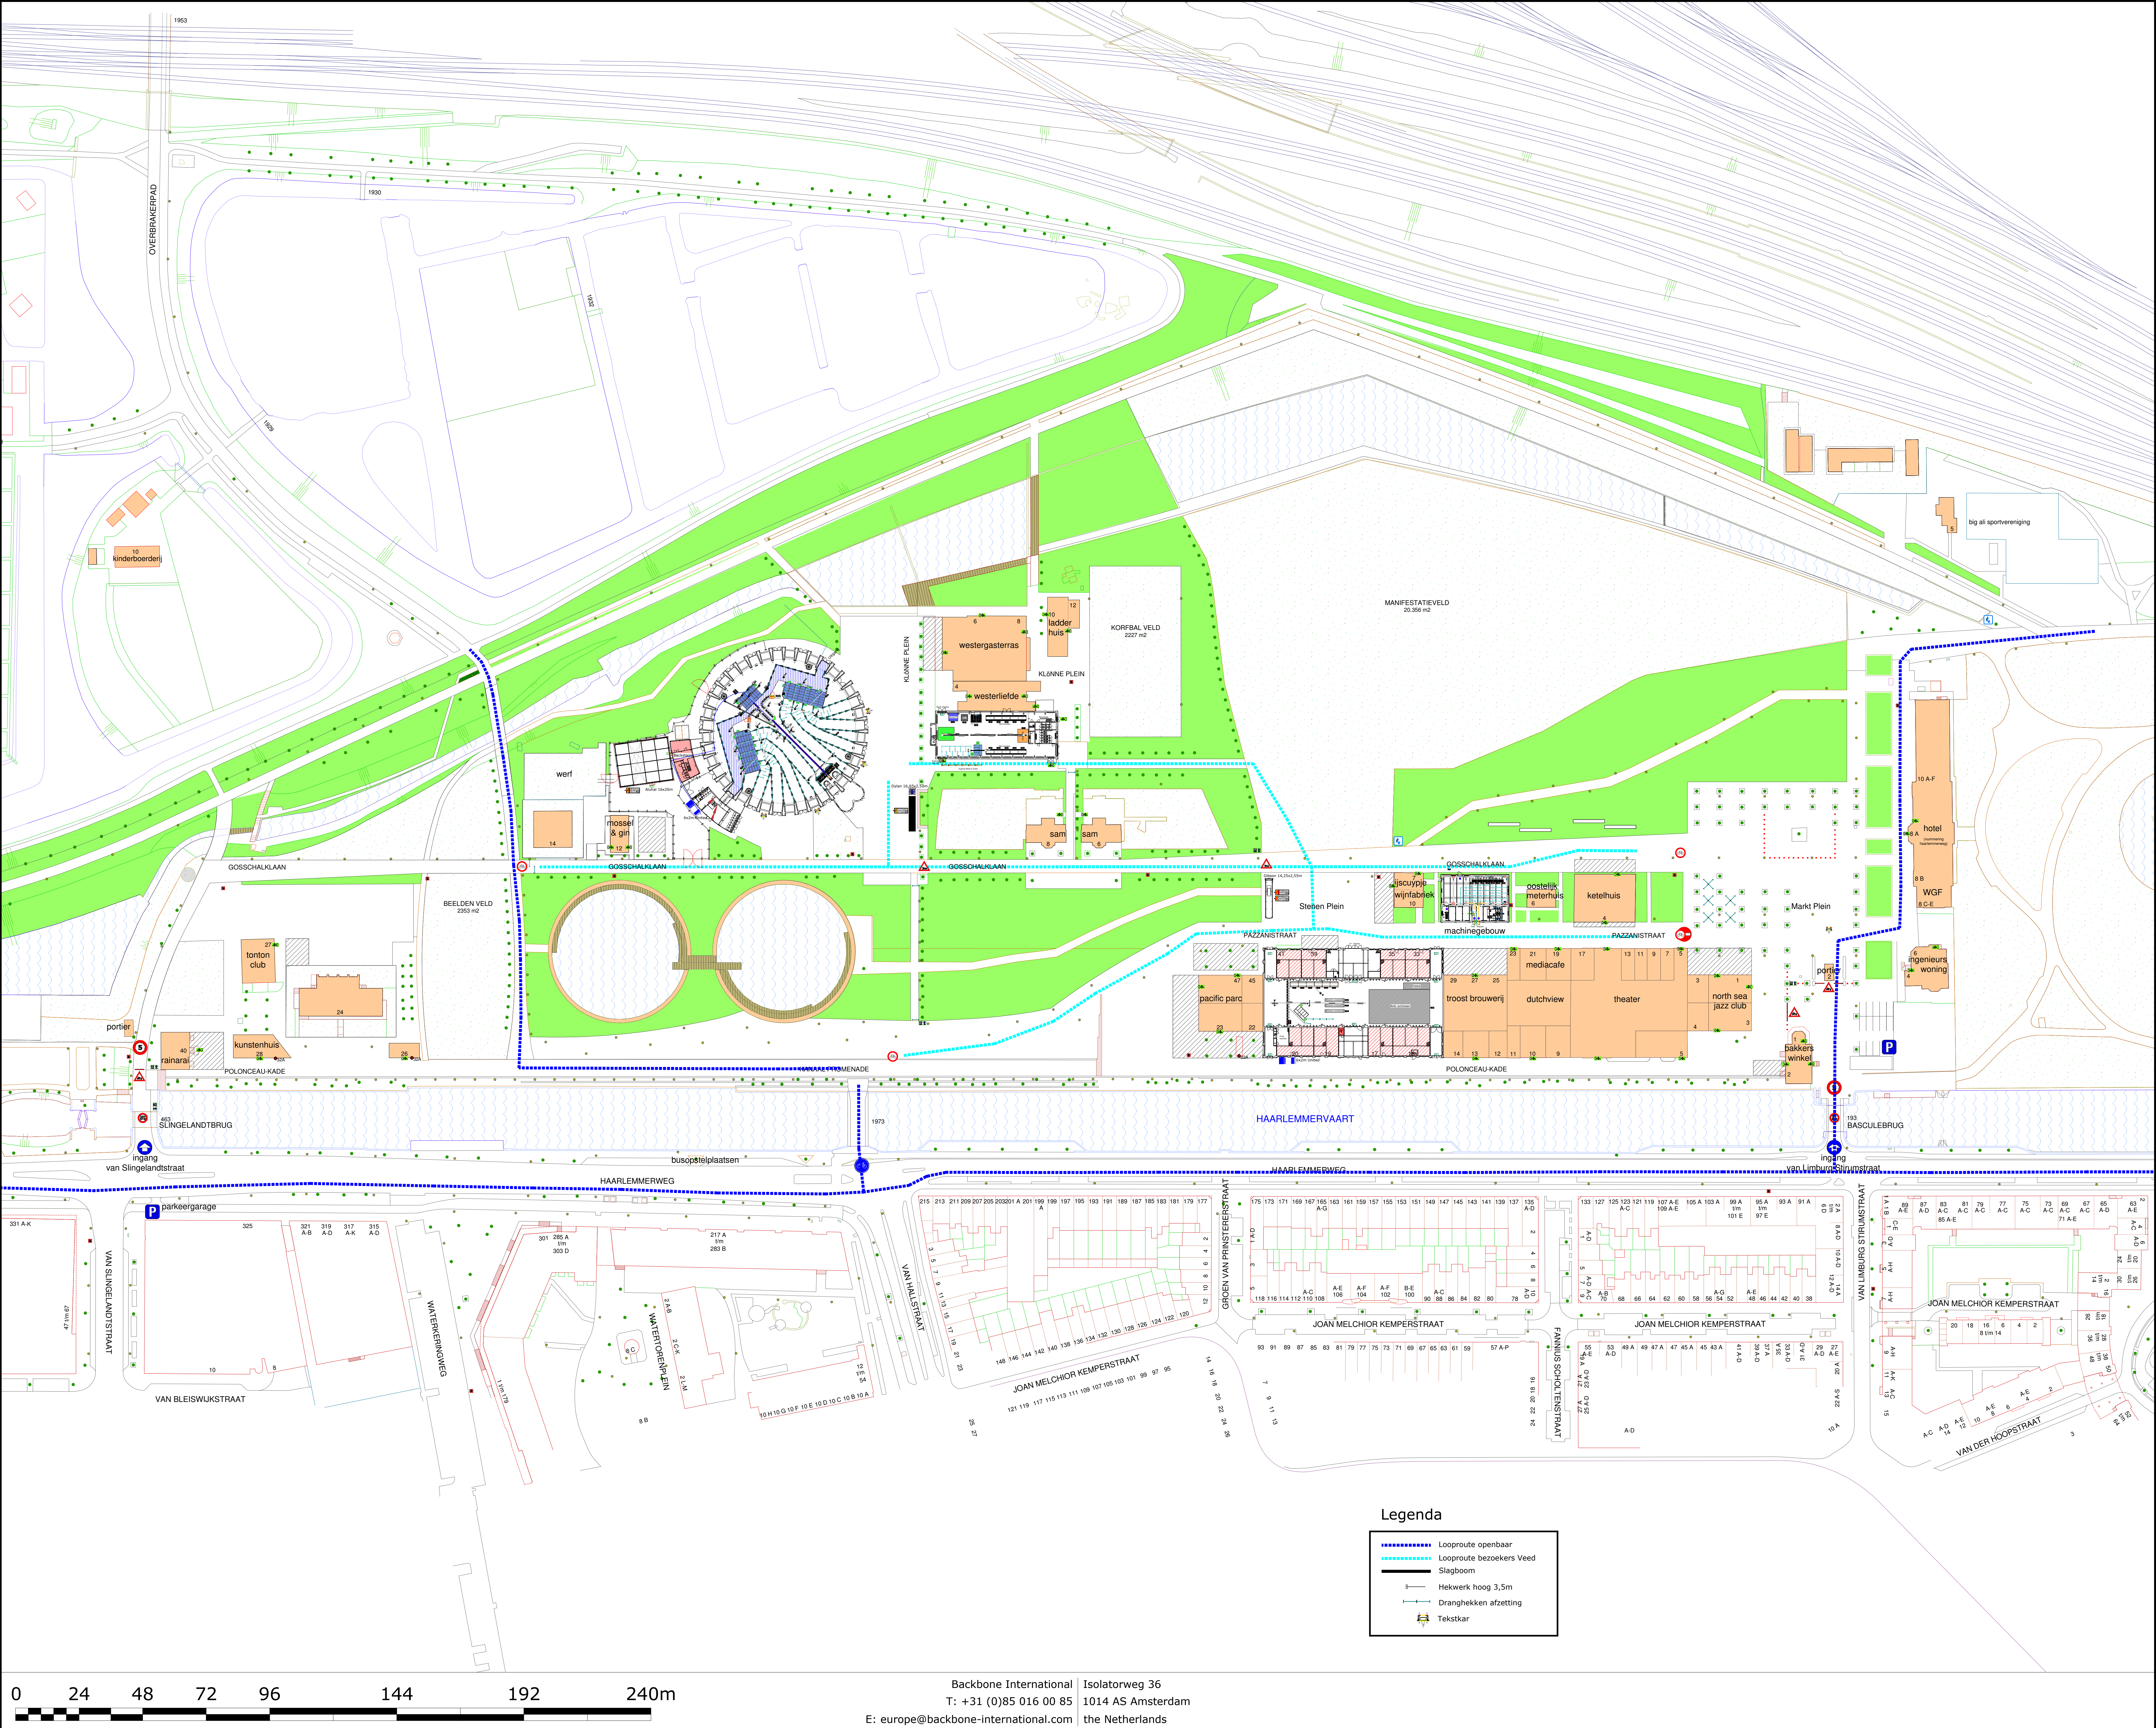

NOTES

PROJECT

PROJECT DETAILS

DRAWING

NOTES

PROJECT TITLE

CLIENT
COUNTRY
CITY
VENUE
SHOW DATE
PROD. MGR.
DRAWN BY

DRAWING TITLE

VEED
THE NETHERLANDS
AMSTERDAM
WESTERGAS TERREIN
6/8-04-17
L. KAIZER
F. STECHWEIJ

SUBJECT TITLE

TERREIN VIEW



VIEW
VERSION
DATE
PAPER SIZE
SCALE
UNITS

Topview
V8
010417
A0L
1:800
METRIC

DRAWING STATUS
DEFINITIEF

Backbone International
T: +31 (0)85 016 00 85
E: europe@backbone-international.com
Isolatorweg 36
1014 AS Amsterdam
the Netherlands